


STUDIO TAGLAND DESIGNS LLC
 3 WEST DELAWARE, BEACH HAVEN TERRACE, NJ 08008 (609) 361-8128
 WWW.STUDIOTAGLANDDESIGNS.COM
 NEW JERSEY STATE BOARD OF ARCHITECTS AUTHORIZATION NUMBER: AC-957

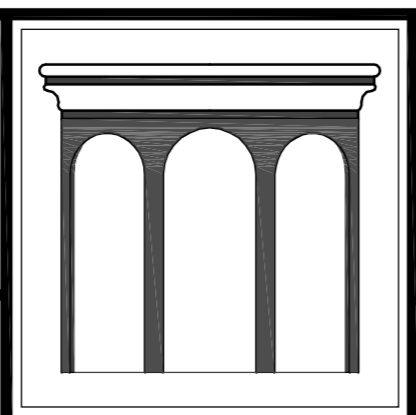


DAVID A. GAFFIN ARCHITECT
David A. Gaffin
 NJ REG: AI 15796


PROPOSED SINGLE FAMILY RESIDENCE
 LOTS 3 & 4 BLOCK 107
 BOROUGH OF BEACH HAVEN
 OCEAN COUNTY, NEW JERSEY
 APPLICANTS: RONALD & SAMANTHA KNOX

FLOOR PLANS		
SCALE: AS NOTED	APPROVED BY	DRAWN BY: GL
DATE: 2/10/20		CHECKED BY:
REVISION:		
REVISION:		DRAWING NUMBER: A-1


This document was created with Win2PDF available at <http://www.win2pdf.com>.
The unregistered version of Win2PDF is for evaluation or non-commercial use only.
This page will not be added after purchasing Win2PDF.

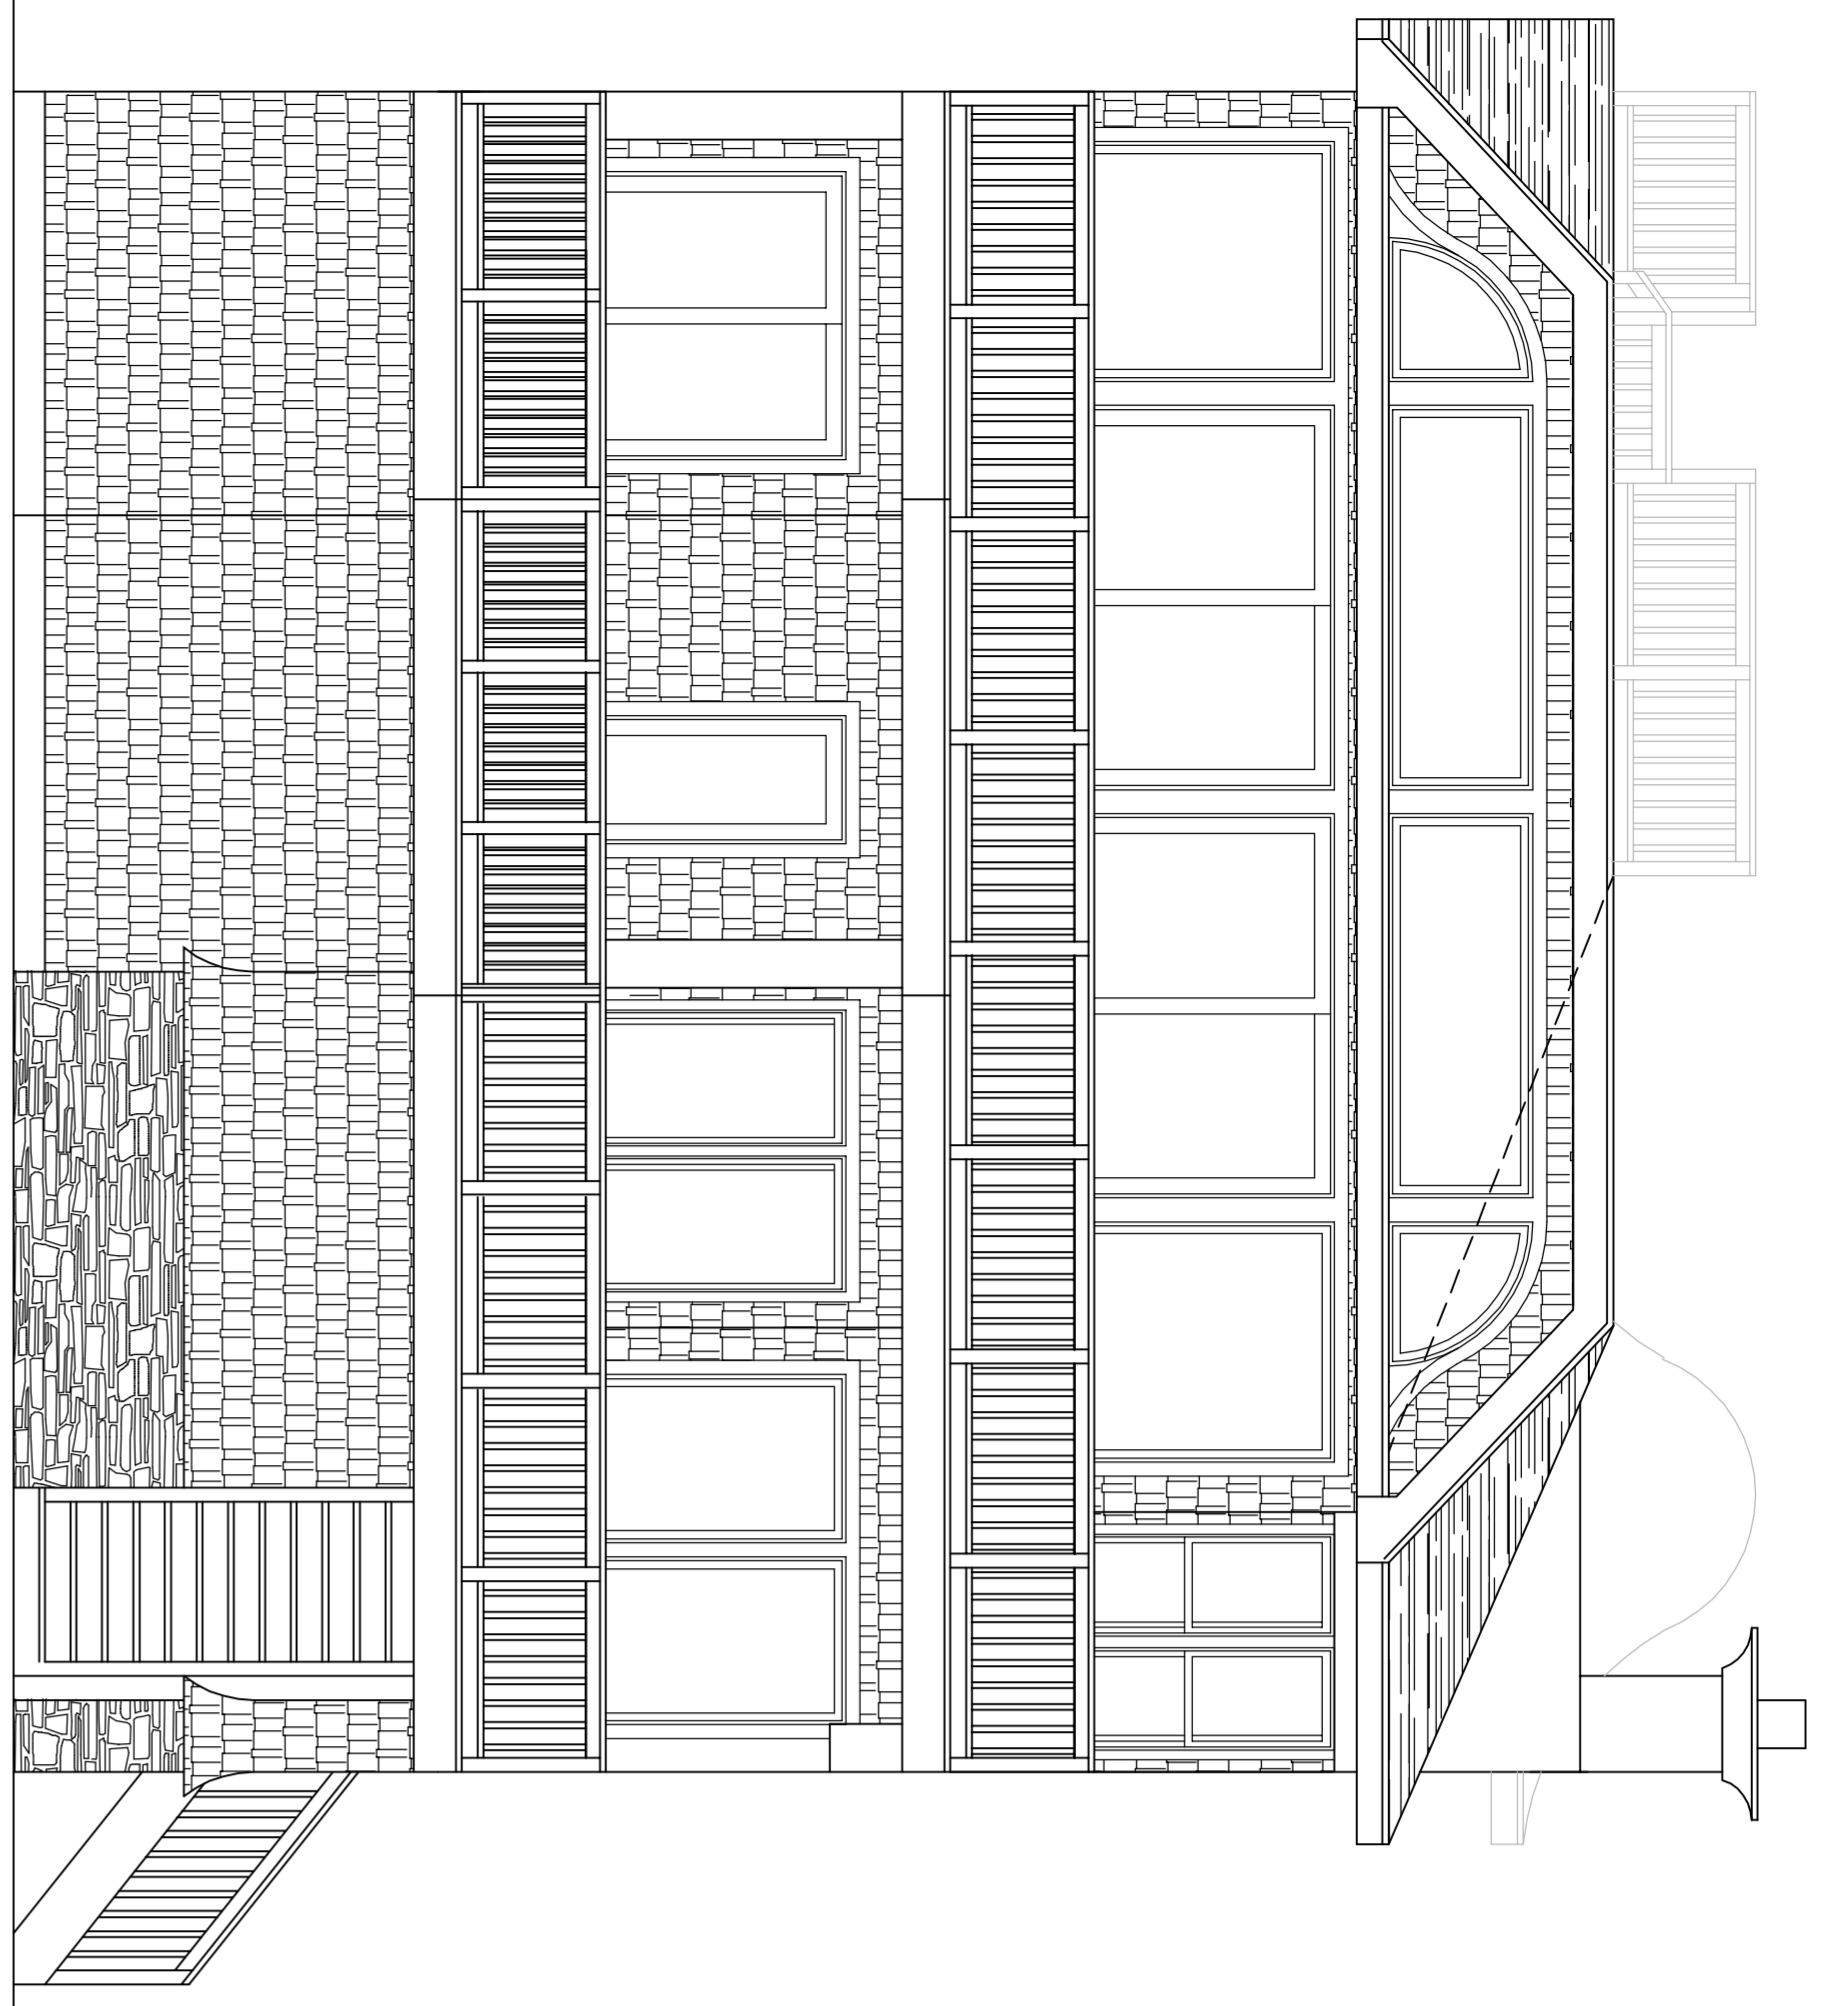


PROPOSED EAST ELEVATION
SCALE: 1/4" = 1'-0"

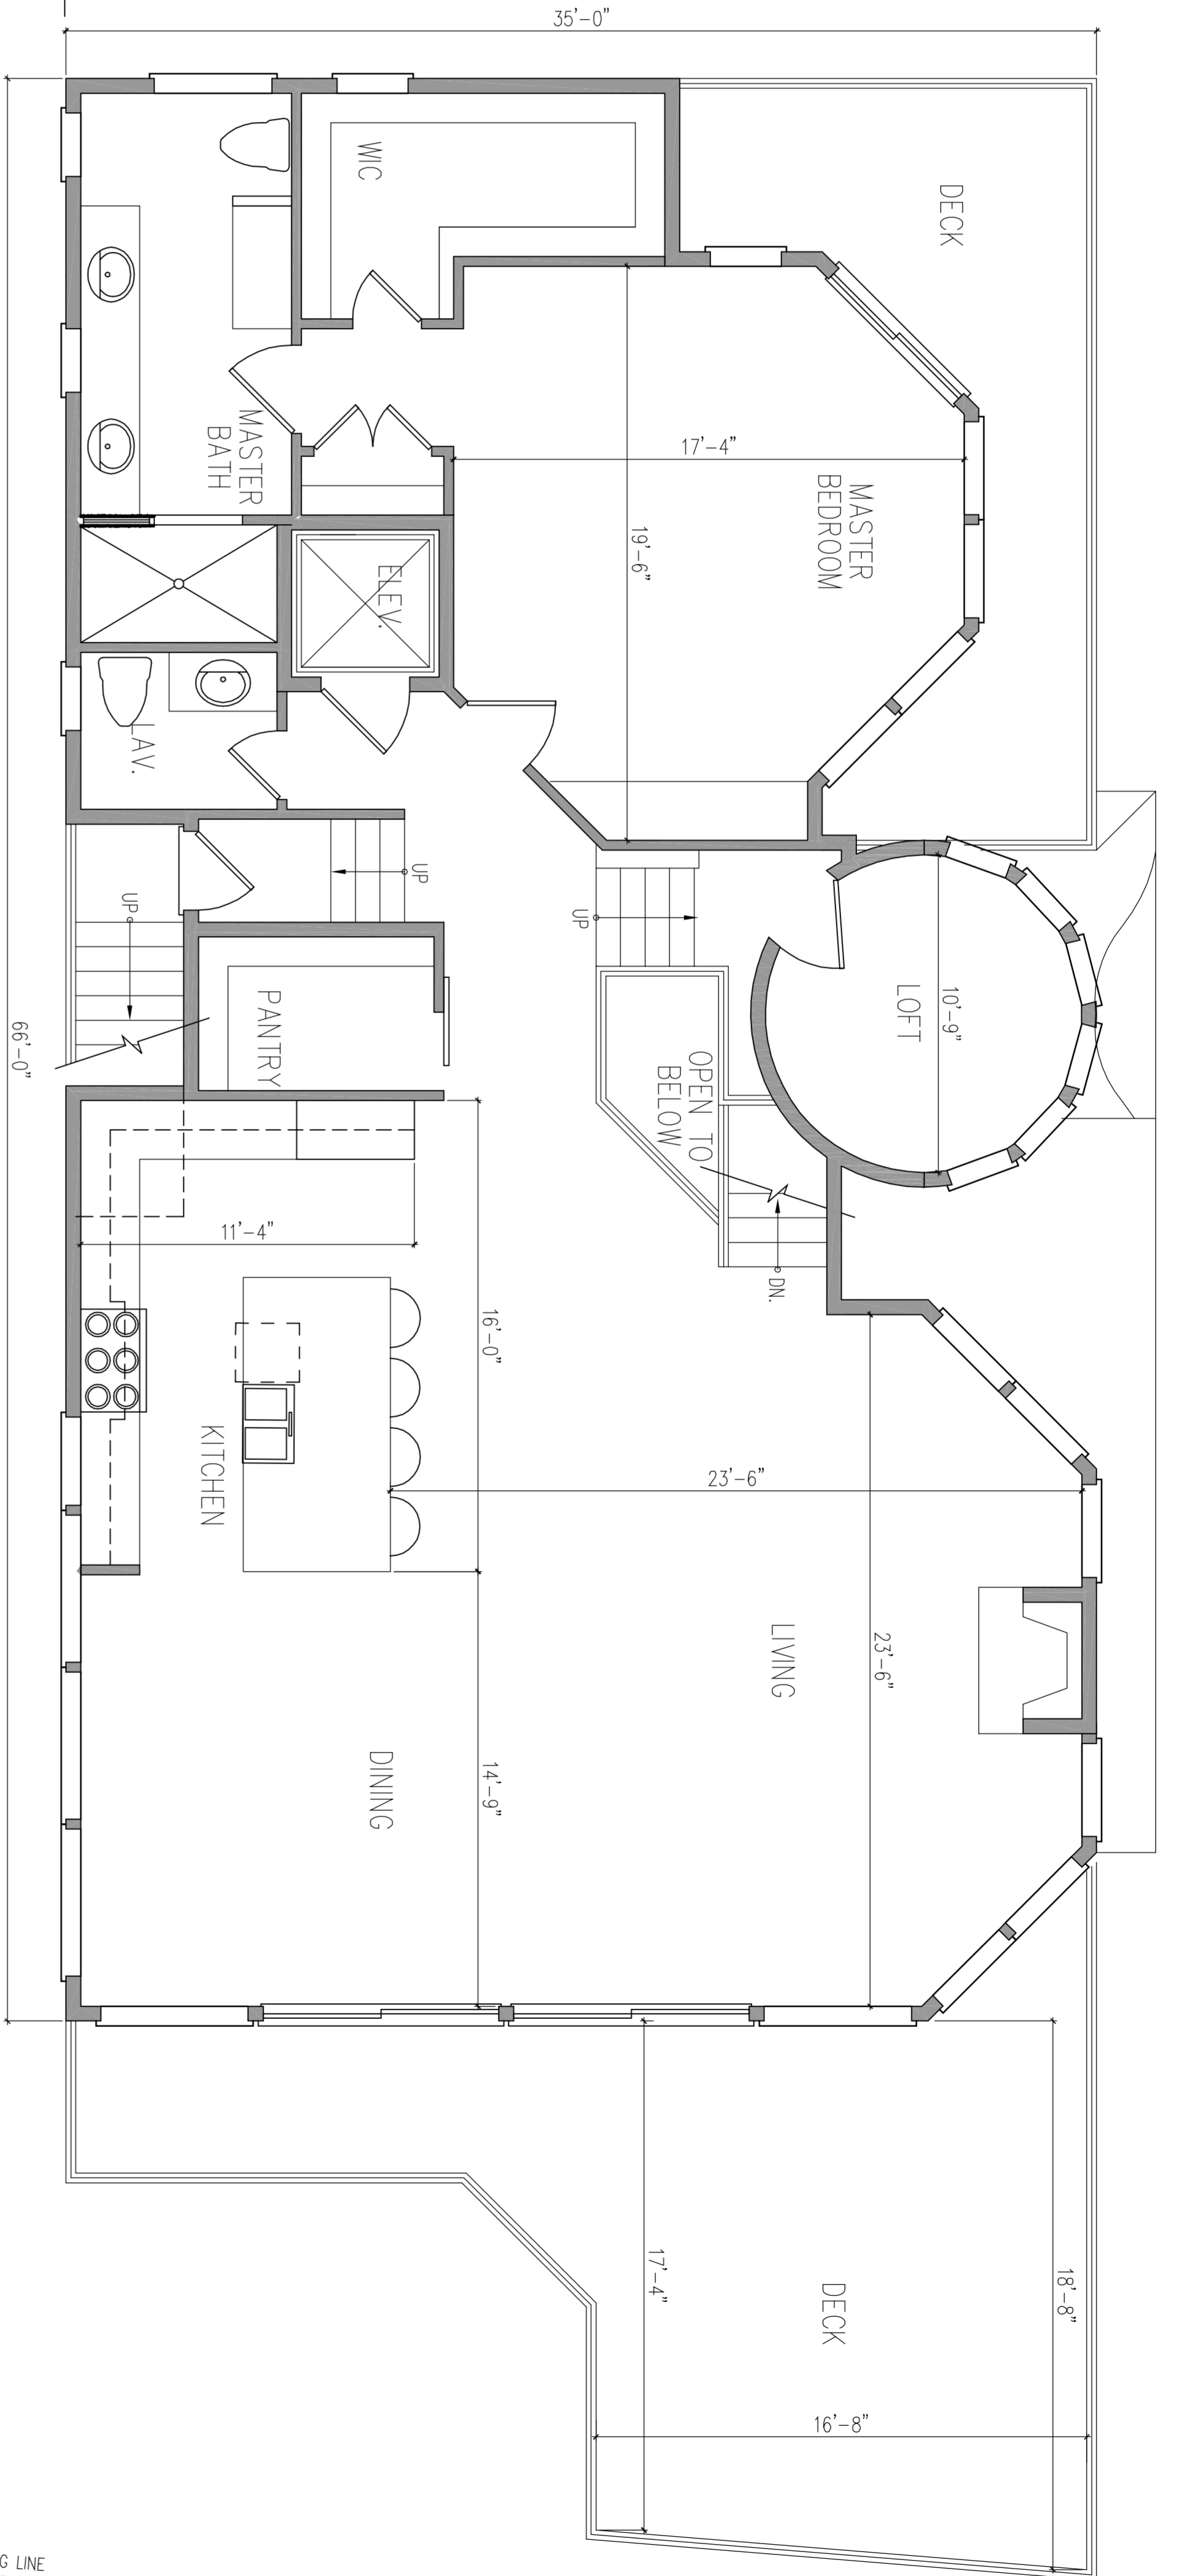

PROPOSED SECOND FLOOR PLAN
SCALE: 1/4" = 1'-0"

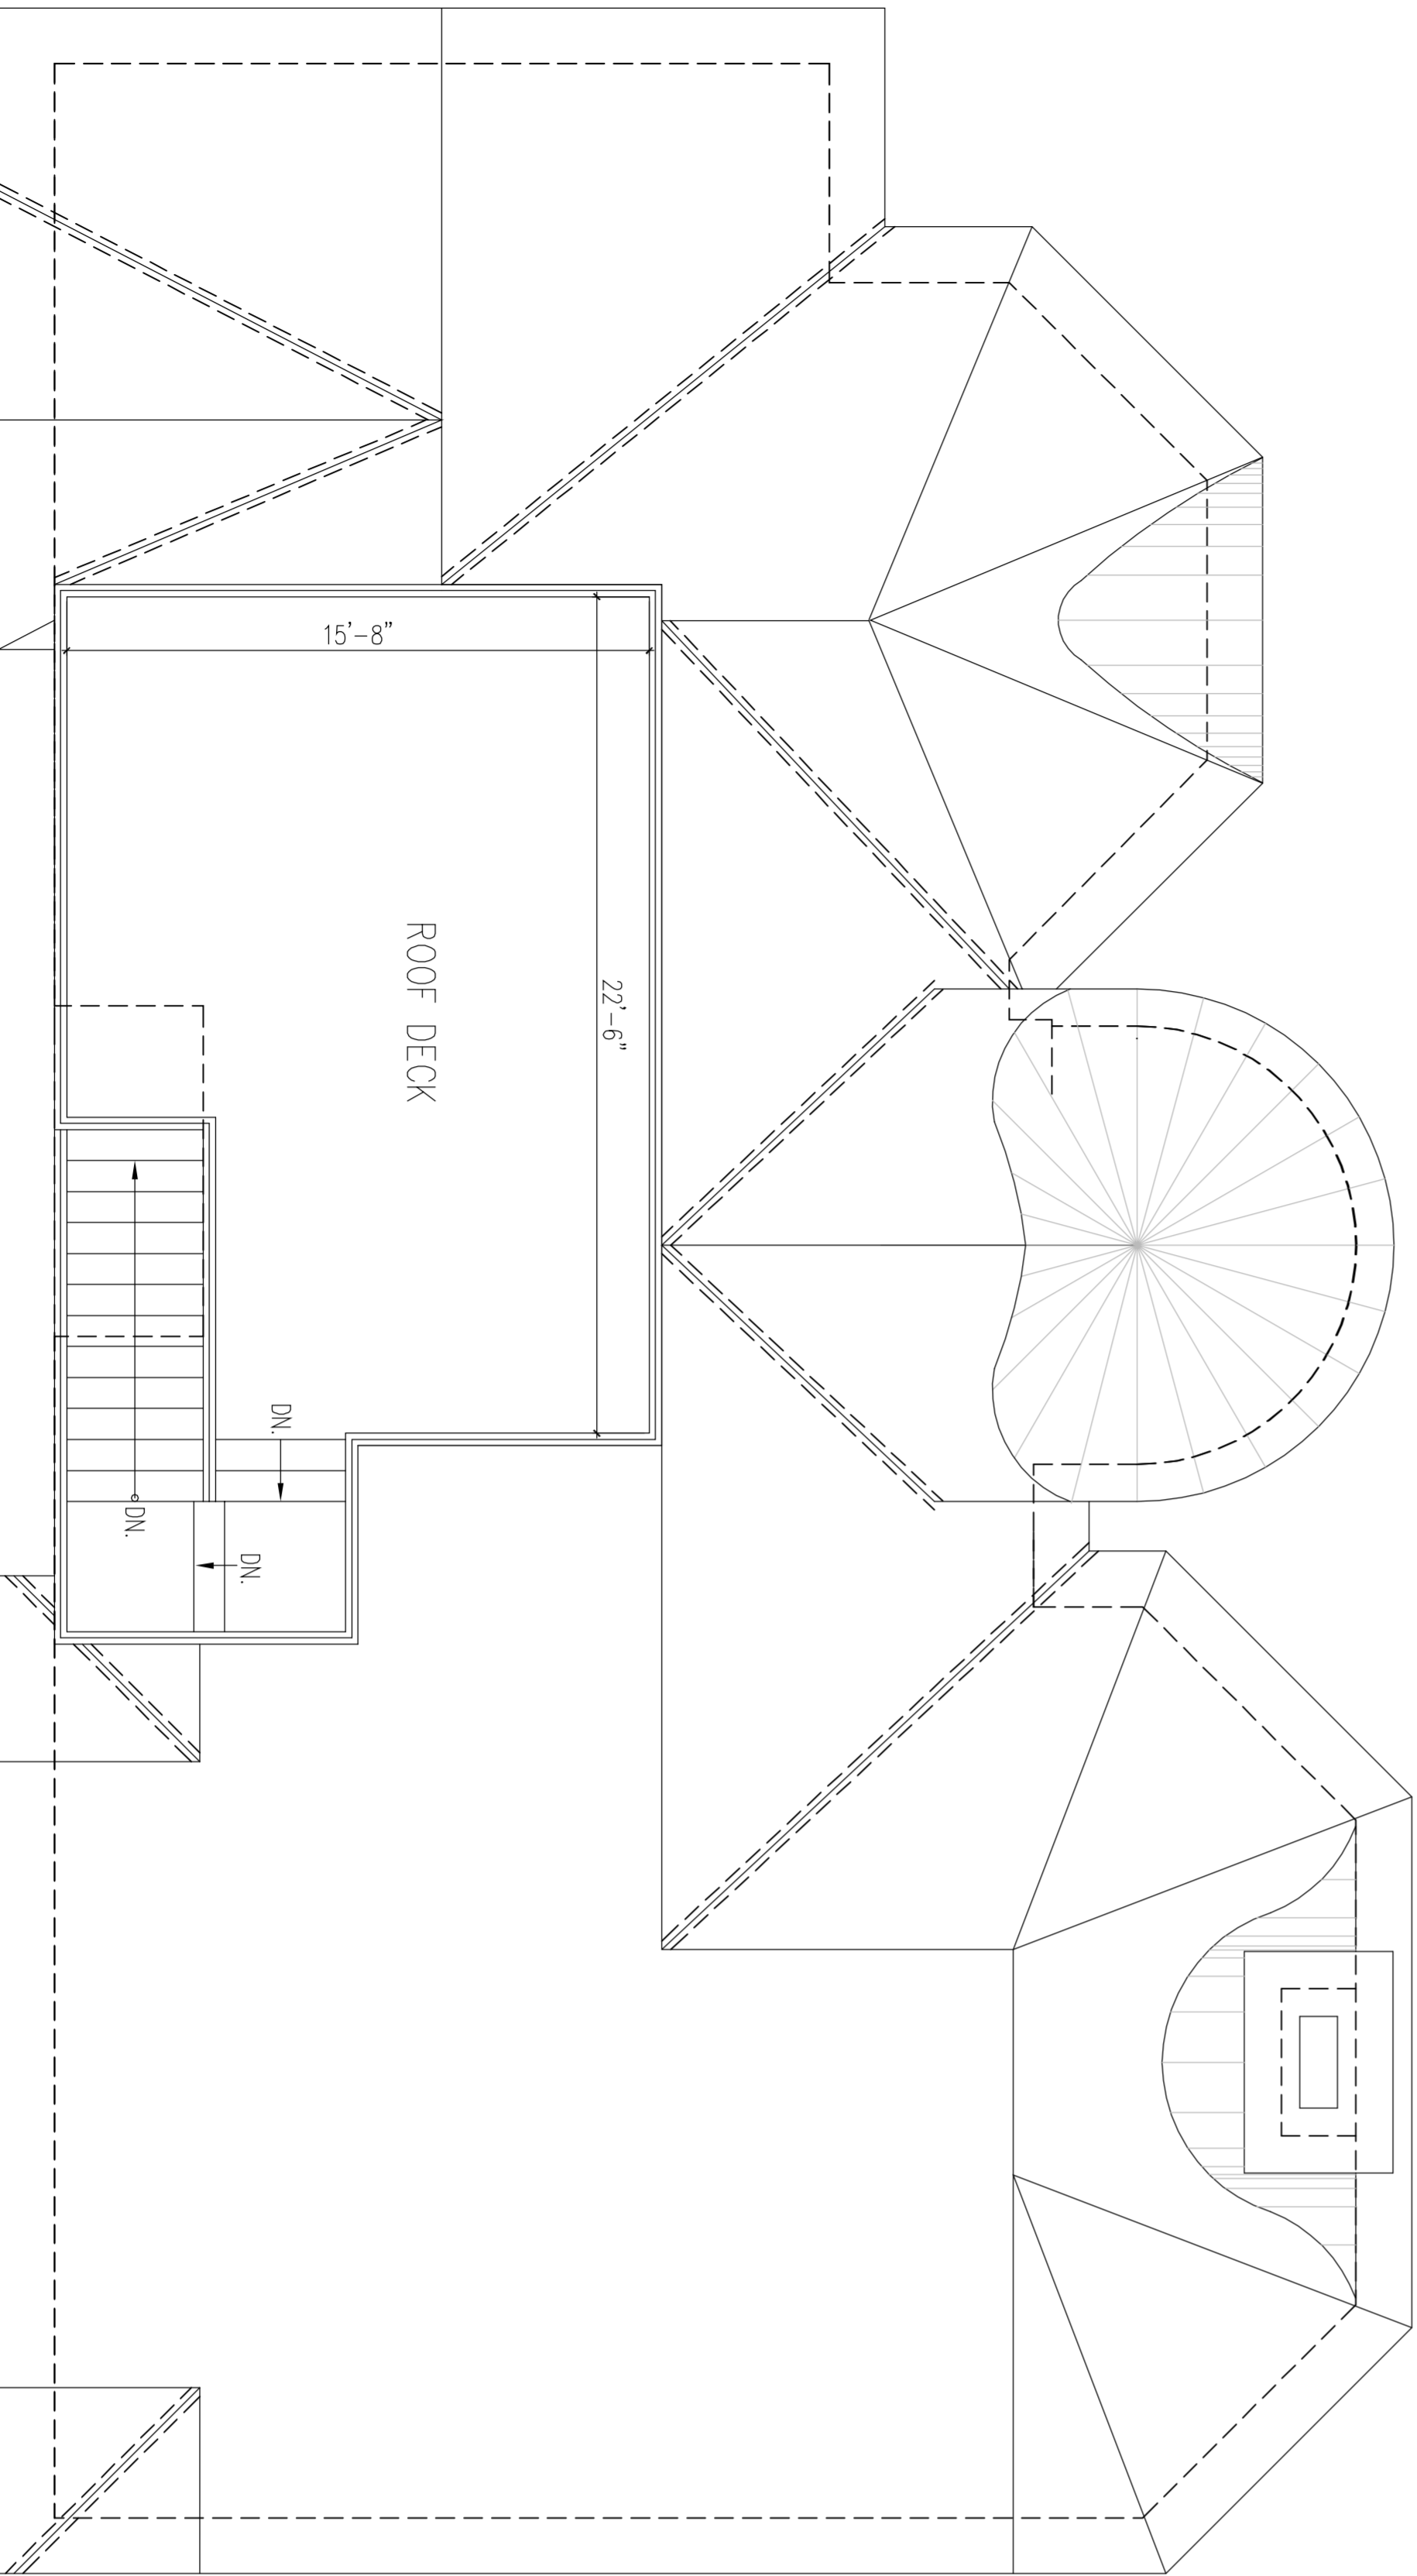


PROPOSED ROOF PLAN
SCALE: 1/4" = 1'-0"

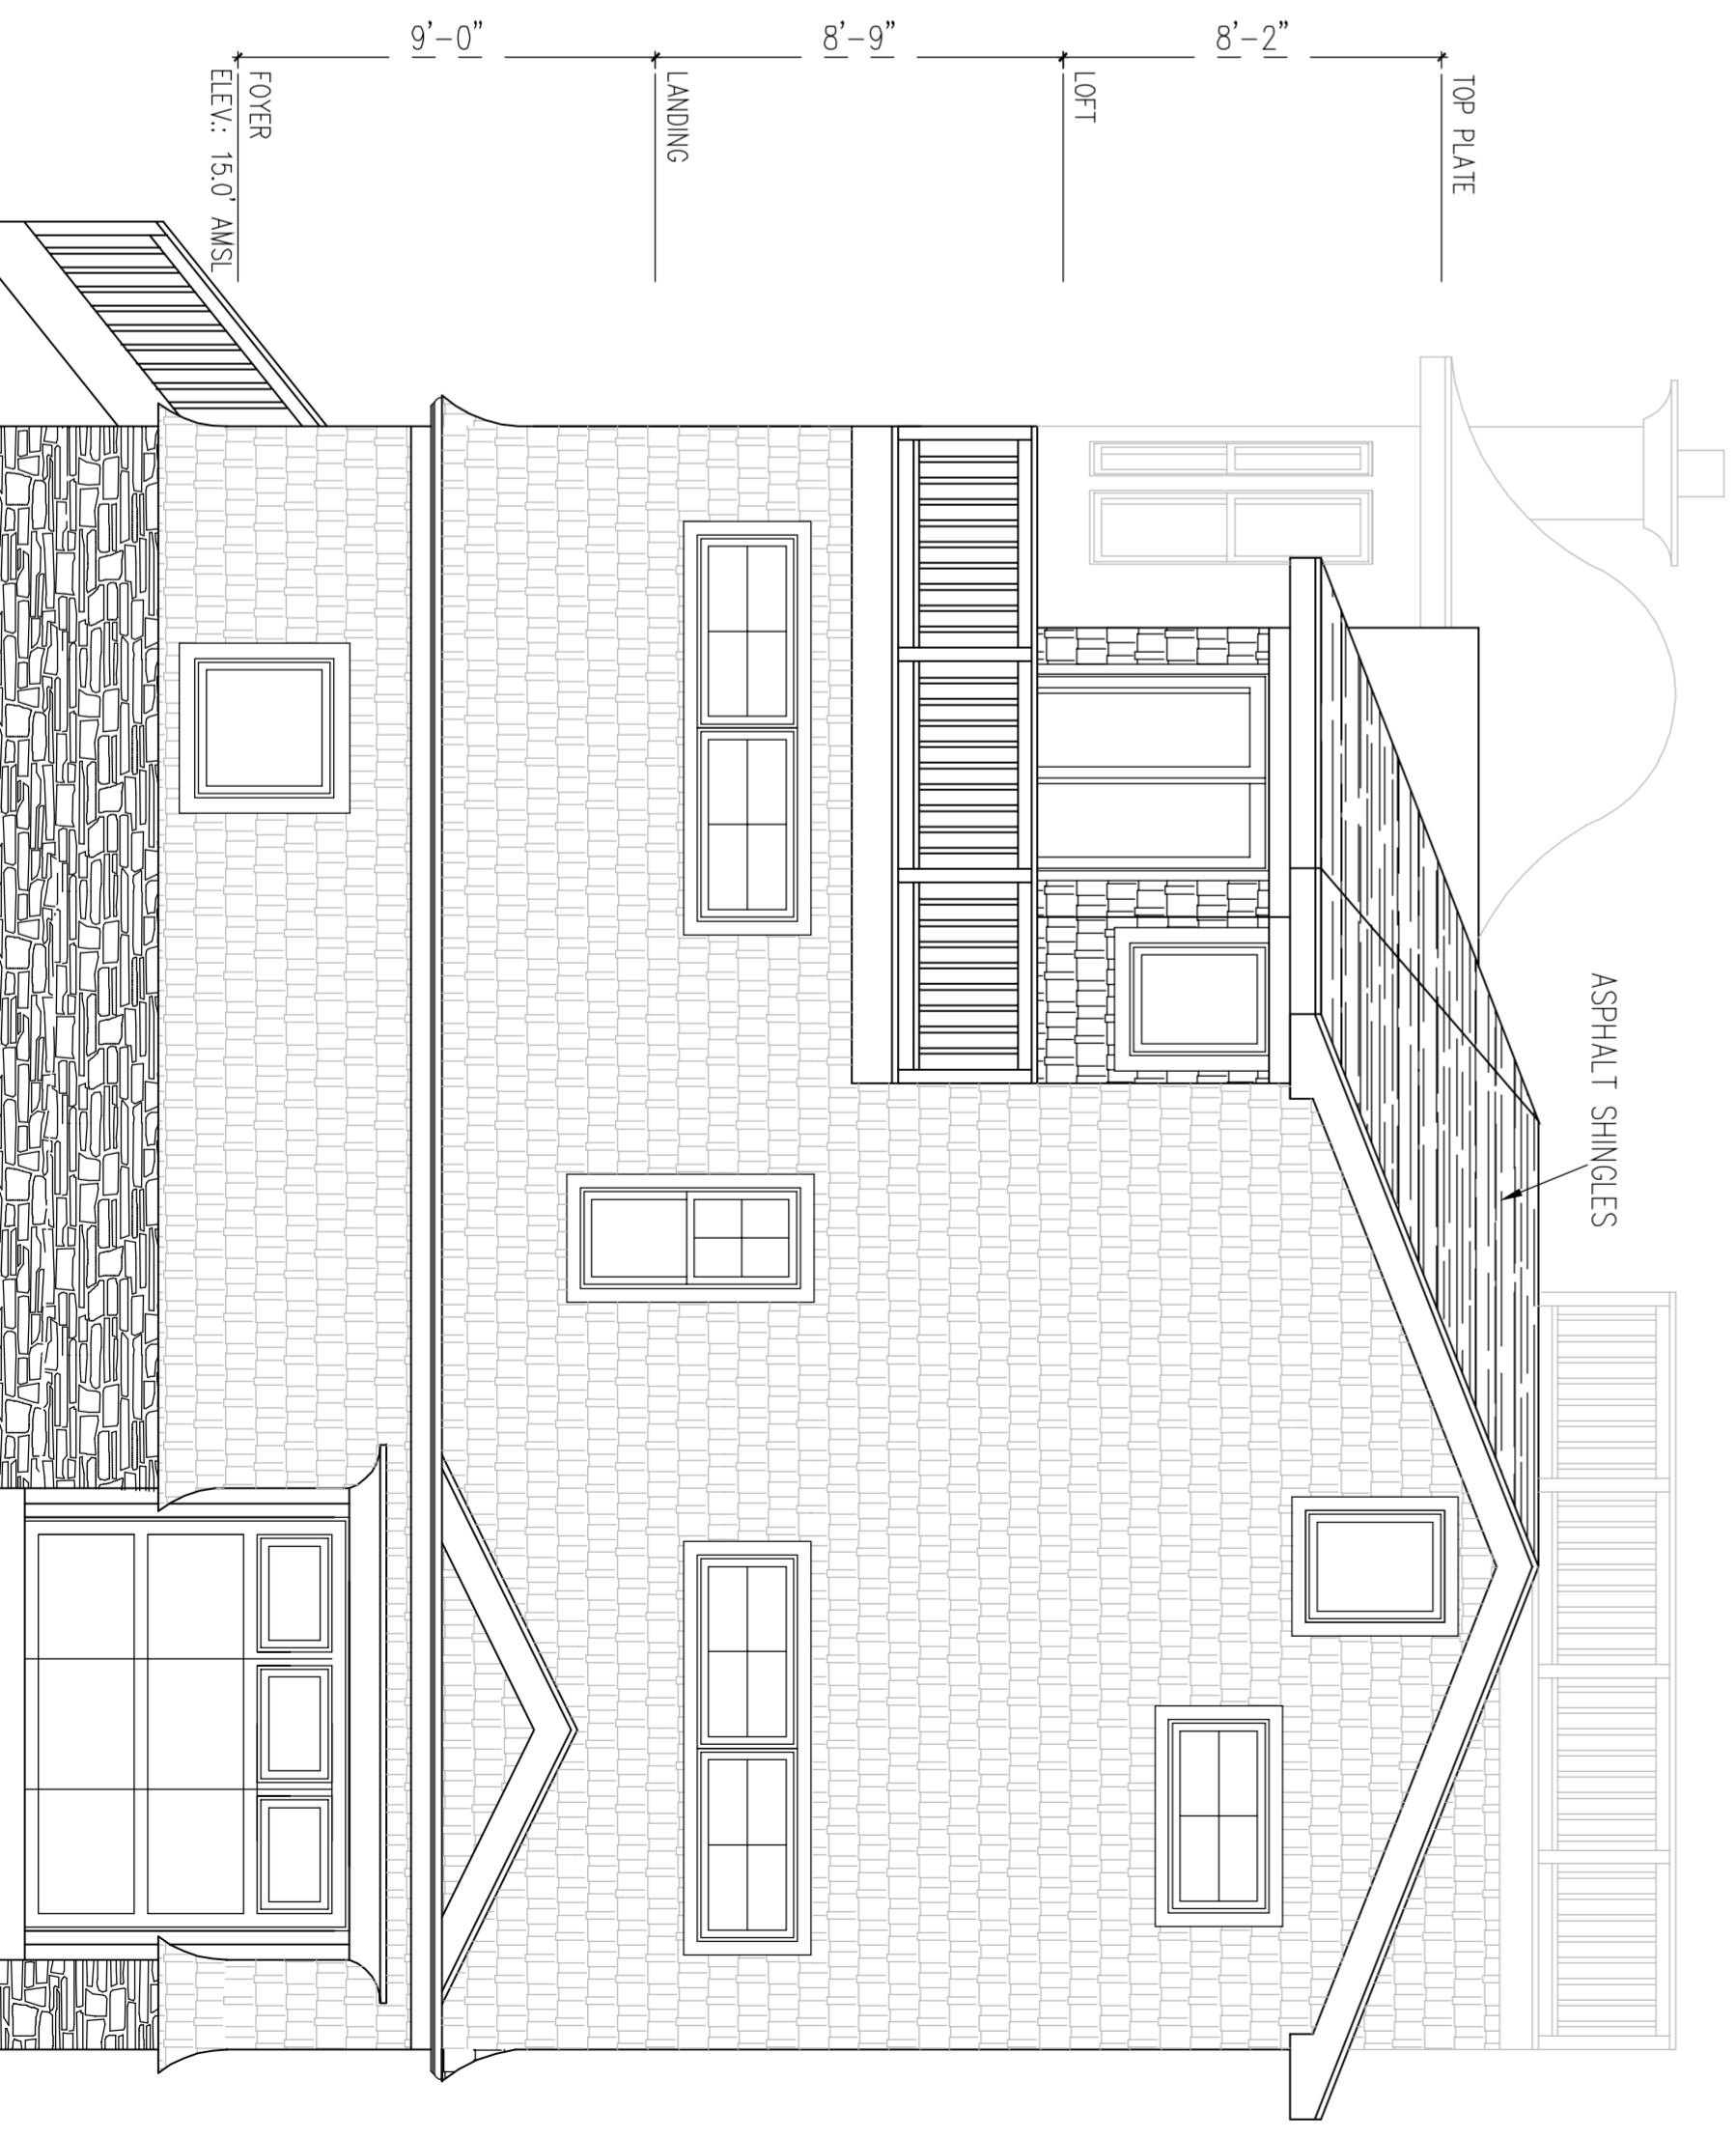

PROPOSED WEST ELEVATION
SCALE: 1/4" = 1'-0"

STUDIO TAGLAND
DESIGNS LLC

3 WEST DELAWARE, BEACH HAVEN TERRACE, NJ 08008 (609) 361-8128
WWW.STUDIOTAGLANDDESIGNS.COM
NEW JERSEY STATE BOARD OF ARCHITECTS AUTHORIZATION NUMBER: AC-957

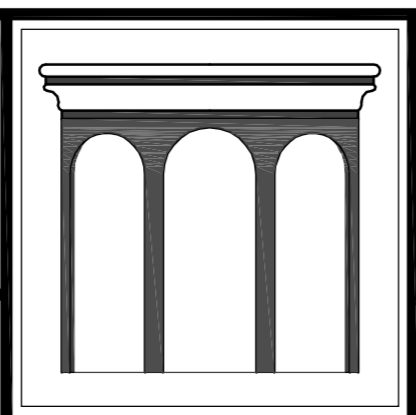

DAVID A. GAFFIN
ARCHITECT


David A. Gaffin

NJ REG: AI 15796


PROPOSED SINGLE FAMILY RESIDENCE
LOTS 3 & 4 BLOCK 107
BOROUGH OF BEACH HAVEN
OCEAN COUNTY, NEW JERSEY
APPLICANTS: RONALD & SAMANTHA KNOX

FLOOR PLANS / ELEVATIONS			
SCALE: AS NOTED	APPROVED BY	DRAWN BY	GL
DATE: 2/10/20		CHECKED BY	
REVISION:			
REVISION:			
		DRAWING NUMBER	A-2

This document was created with Win2PDF available at <http://www.win2pdf.com>.
The unregistered version of Win2PDF is for evaluation or non-commercial use only.
This page will not be added after purchasing Win2PDF.

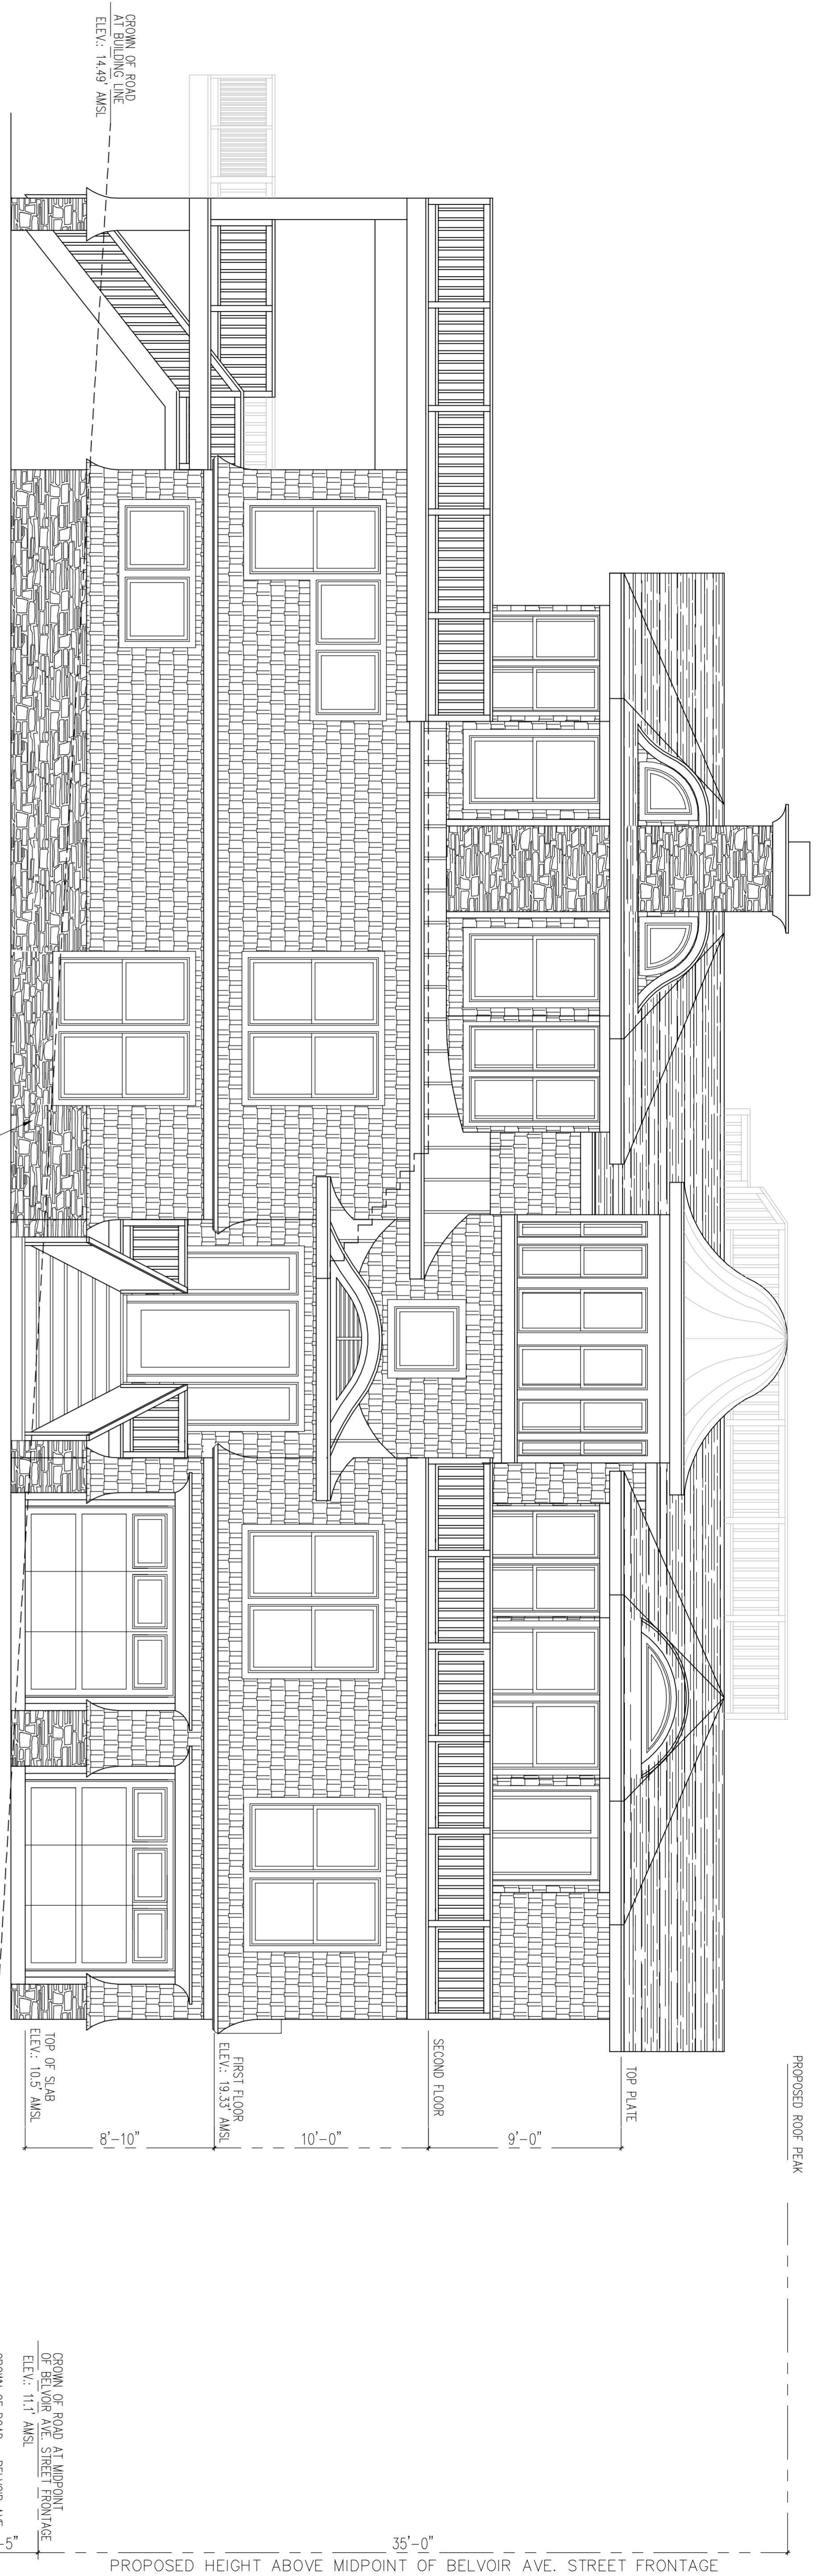


PROPOSED NORTH ELEVATION
SCALE: 1/4" = 1'-0"

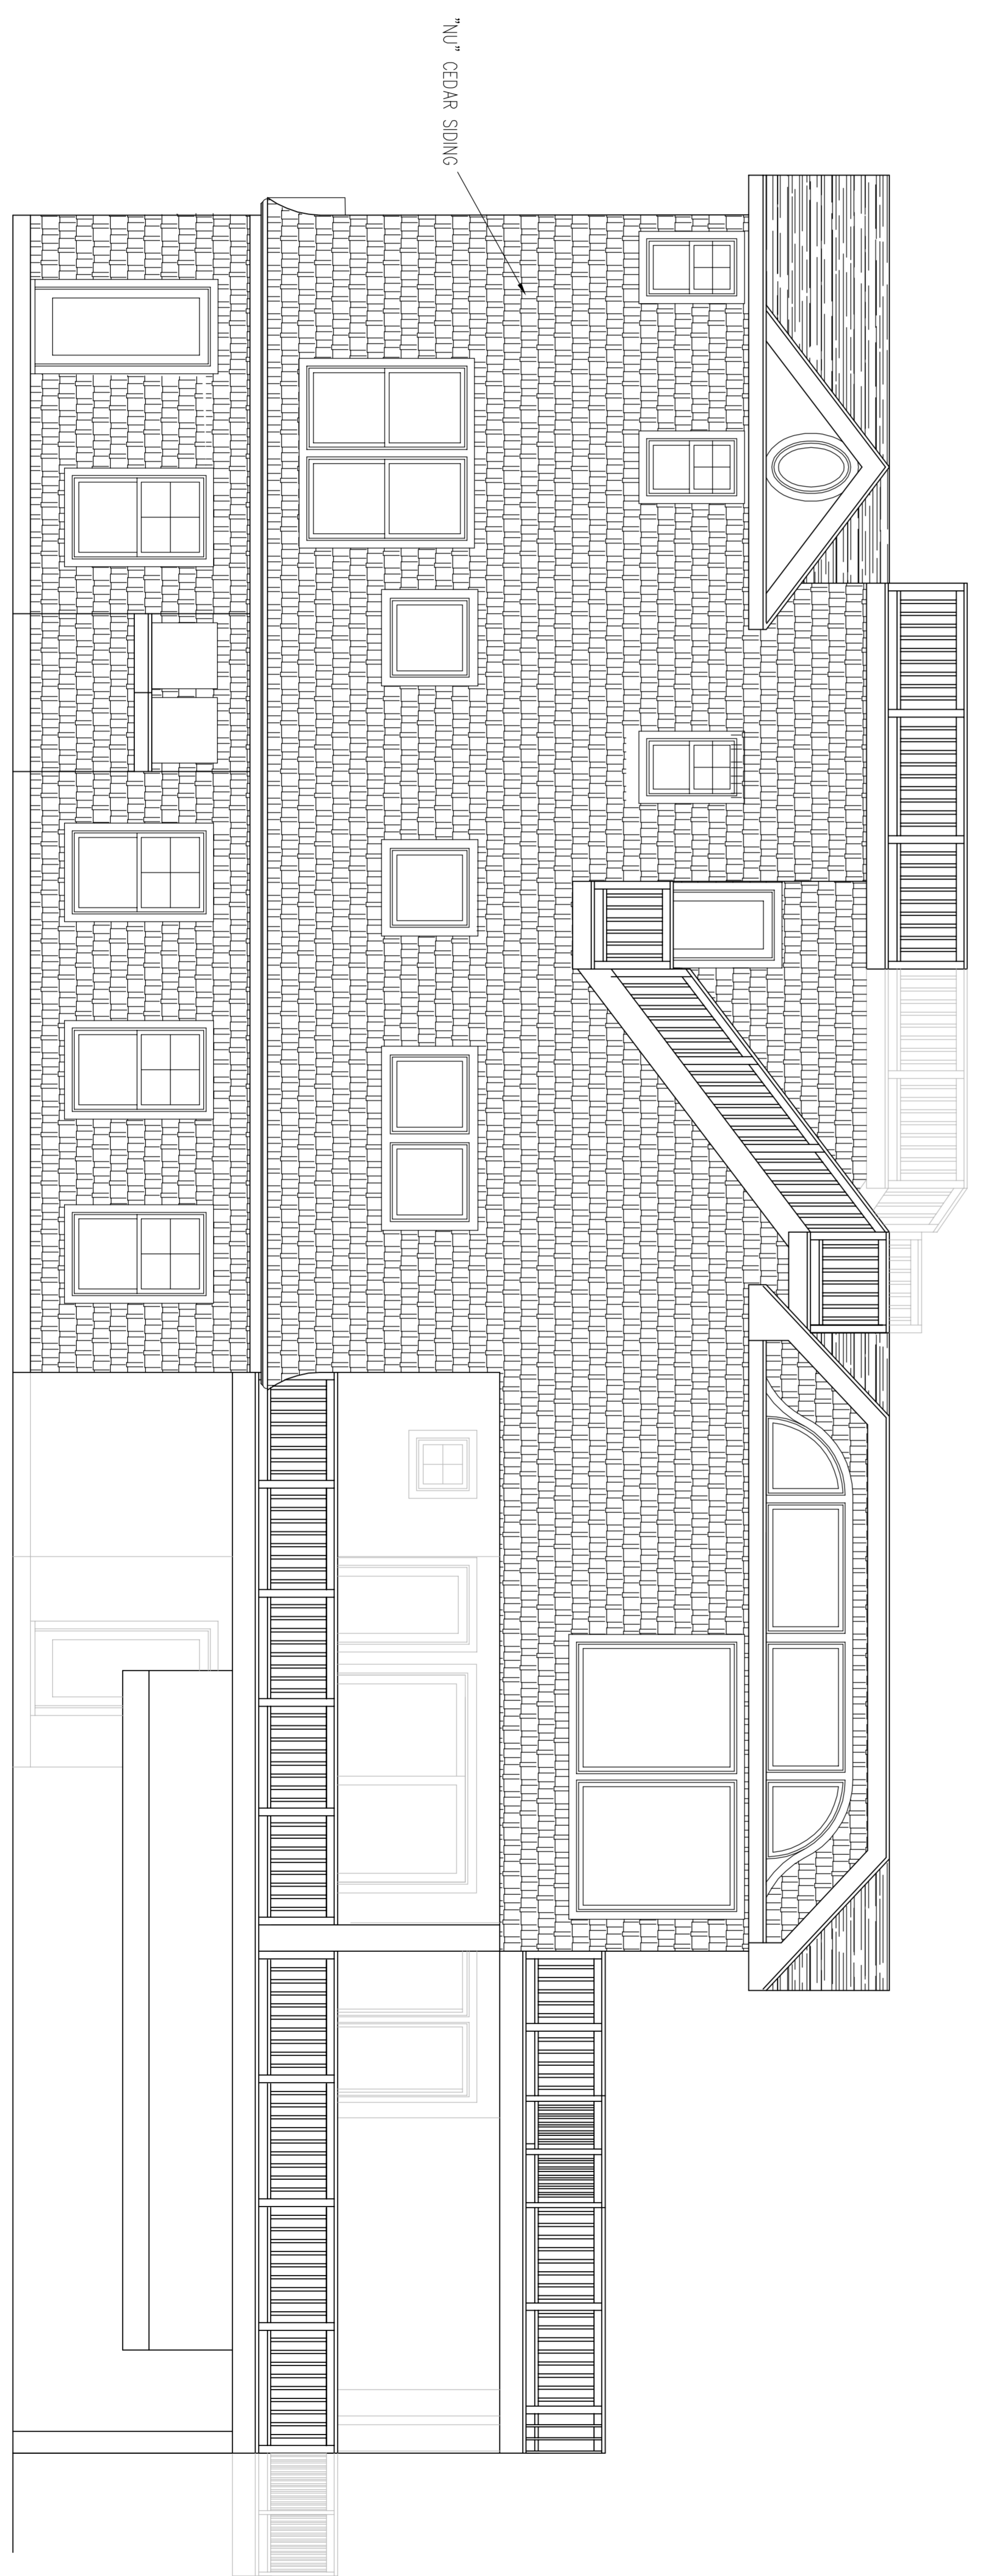

PROPOSED SOUTH ELEVATION
SCALE: 1/4" = 1'-0"

STUDIO TAGLAND DESIGNS LLC
 3 WEST DELAWARE, BEACH HAVEN TERRACE, NJ 08008 (609) 361-8128
 WWW.STUDIOTAGLANDDESIGNS.COM
 NEW JERSEY STATE BOARD OF ARCHITECTS AUTHORIZATION NUMBER: AC-957

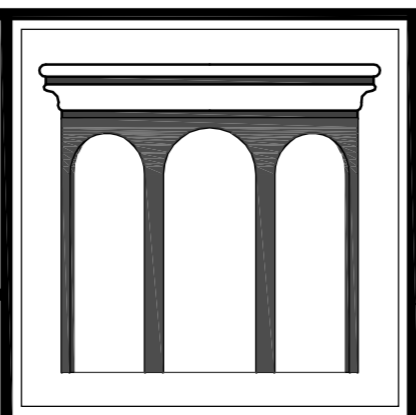

DAVID A. GAFFIN ARCHITECT
David A. Gaffin
 NJ REG: AI 15796

PROPOSED SINGLE FAMILY RESIDENCE
 LOTS 3 & 4 BLOCK 107
 BOROUGH OF BEACH HAVEN
 OCEAN COUNTY, NEW JERSEY
 APPLICANTS: RONALD & SAMANTHA KNOX

ELEVATIONS		
SCALE: AS NOTED	APPROVED BY	DRAWN BY GL
DATE: 2/10/20		CHECKED BY
REVISION:		
REVISION:		DRAWING NUMBER A-3

This document was created with Win2PDF available at <http://www.win2pdf.com>.
The unregistered version of Win2PDF is for evaluation or non-commercial use only.
This page will not be added after purchasing Win2PDF.