

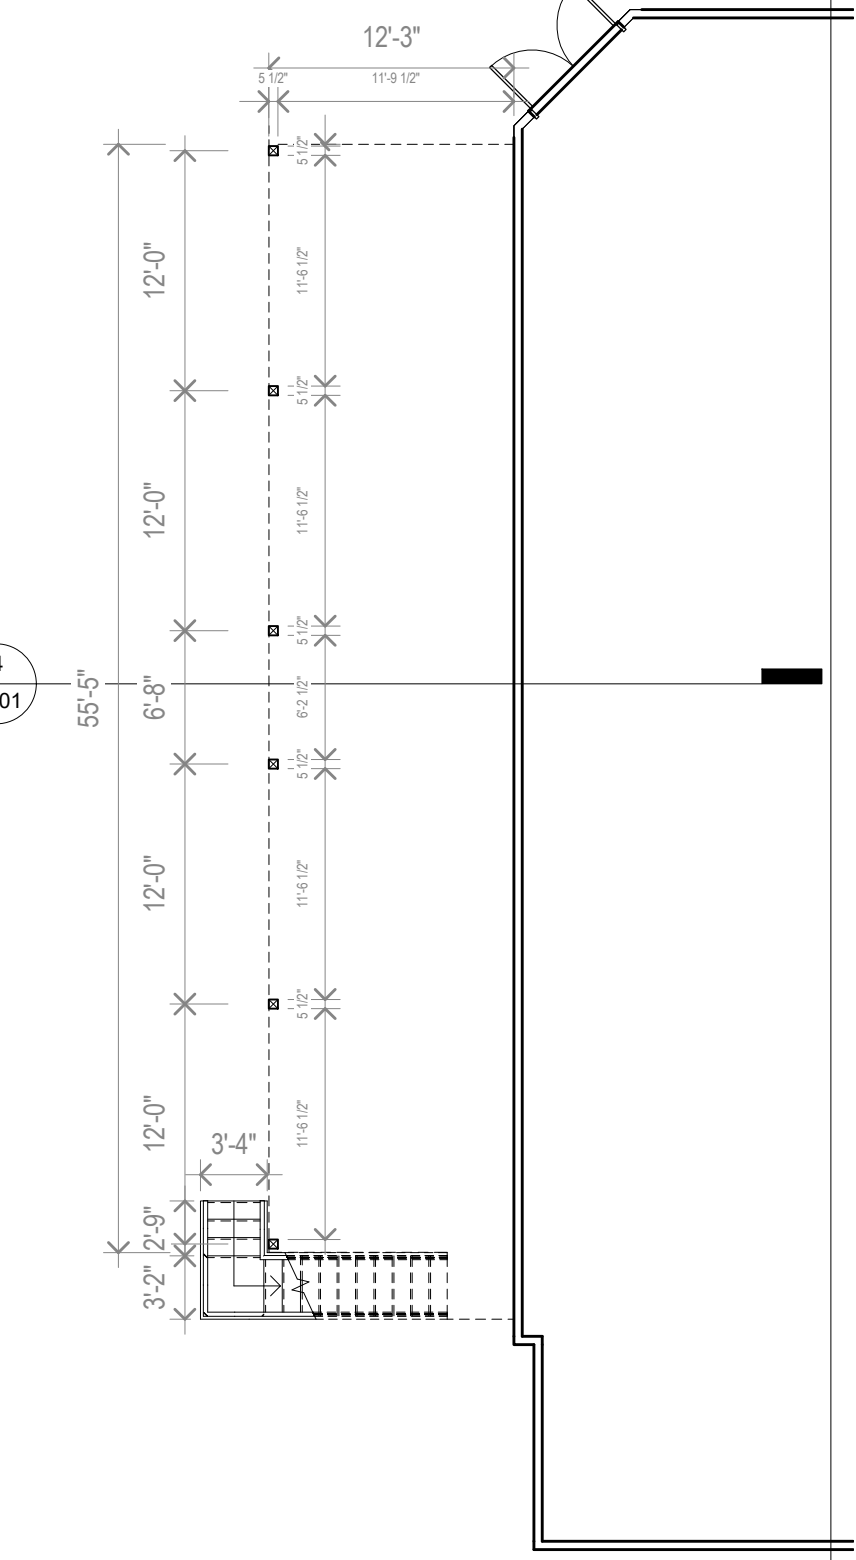
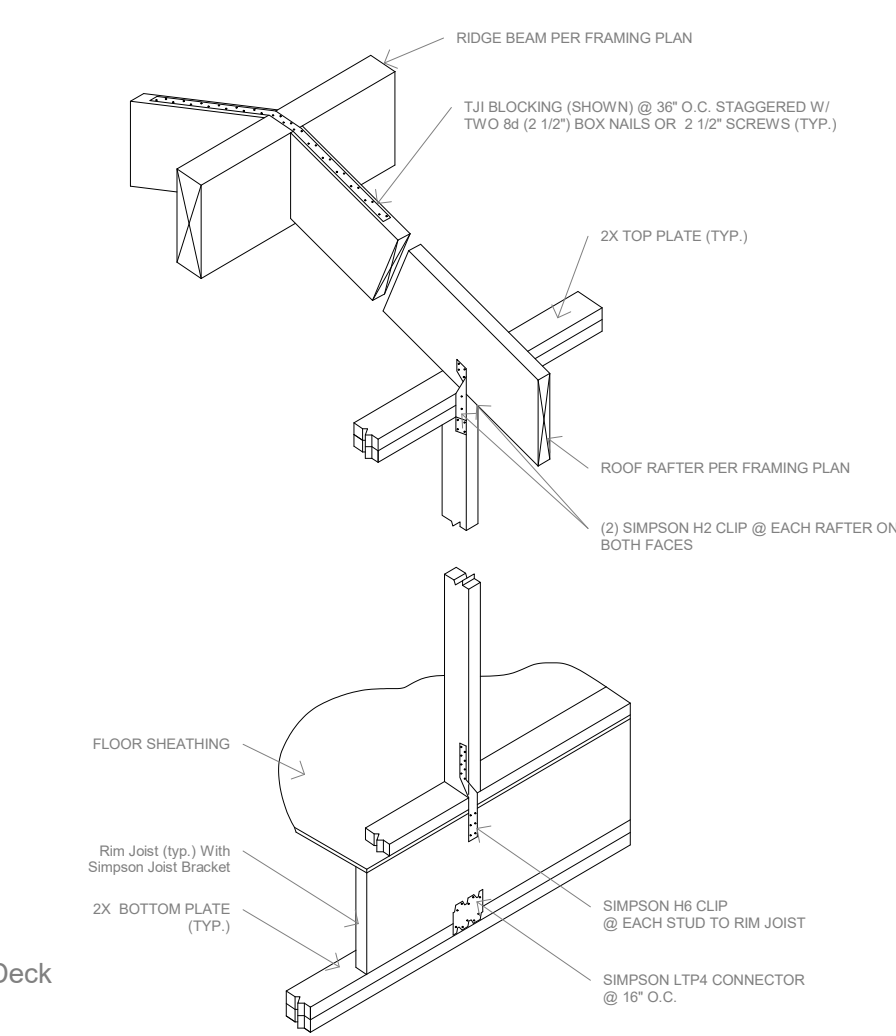



1 Deck  
1/8" = 1'-0"

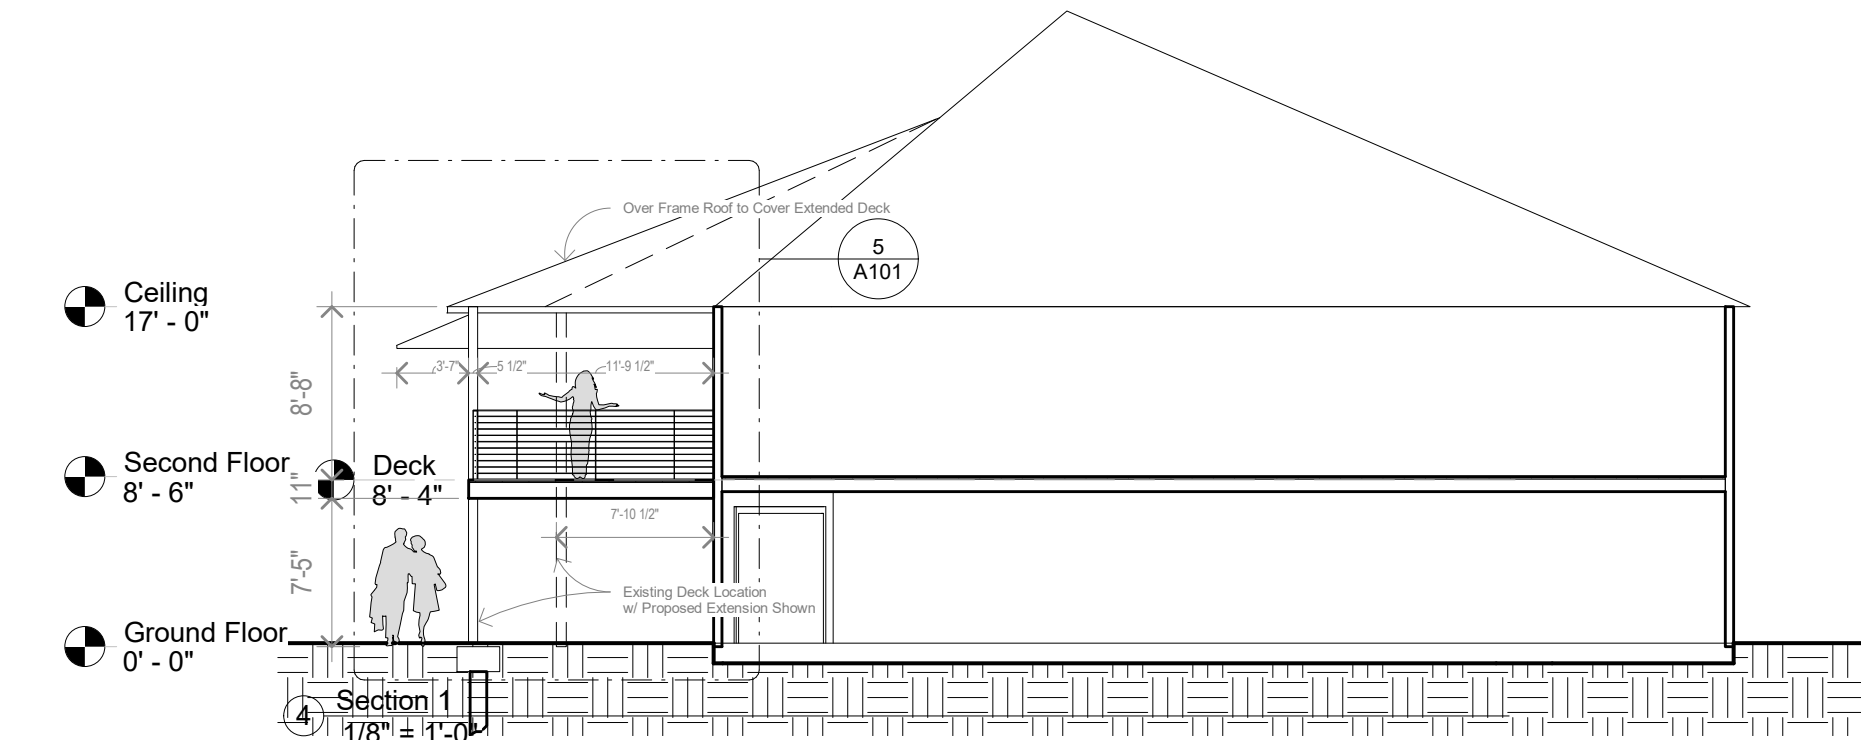


2 Ground Floor  
1/8" = 1'-0"

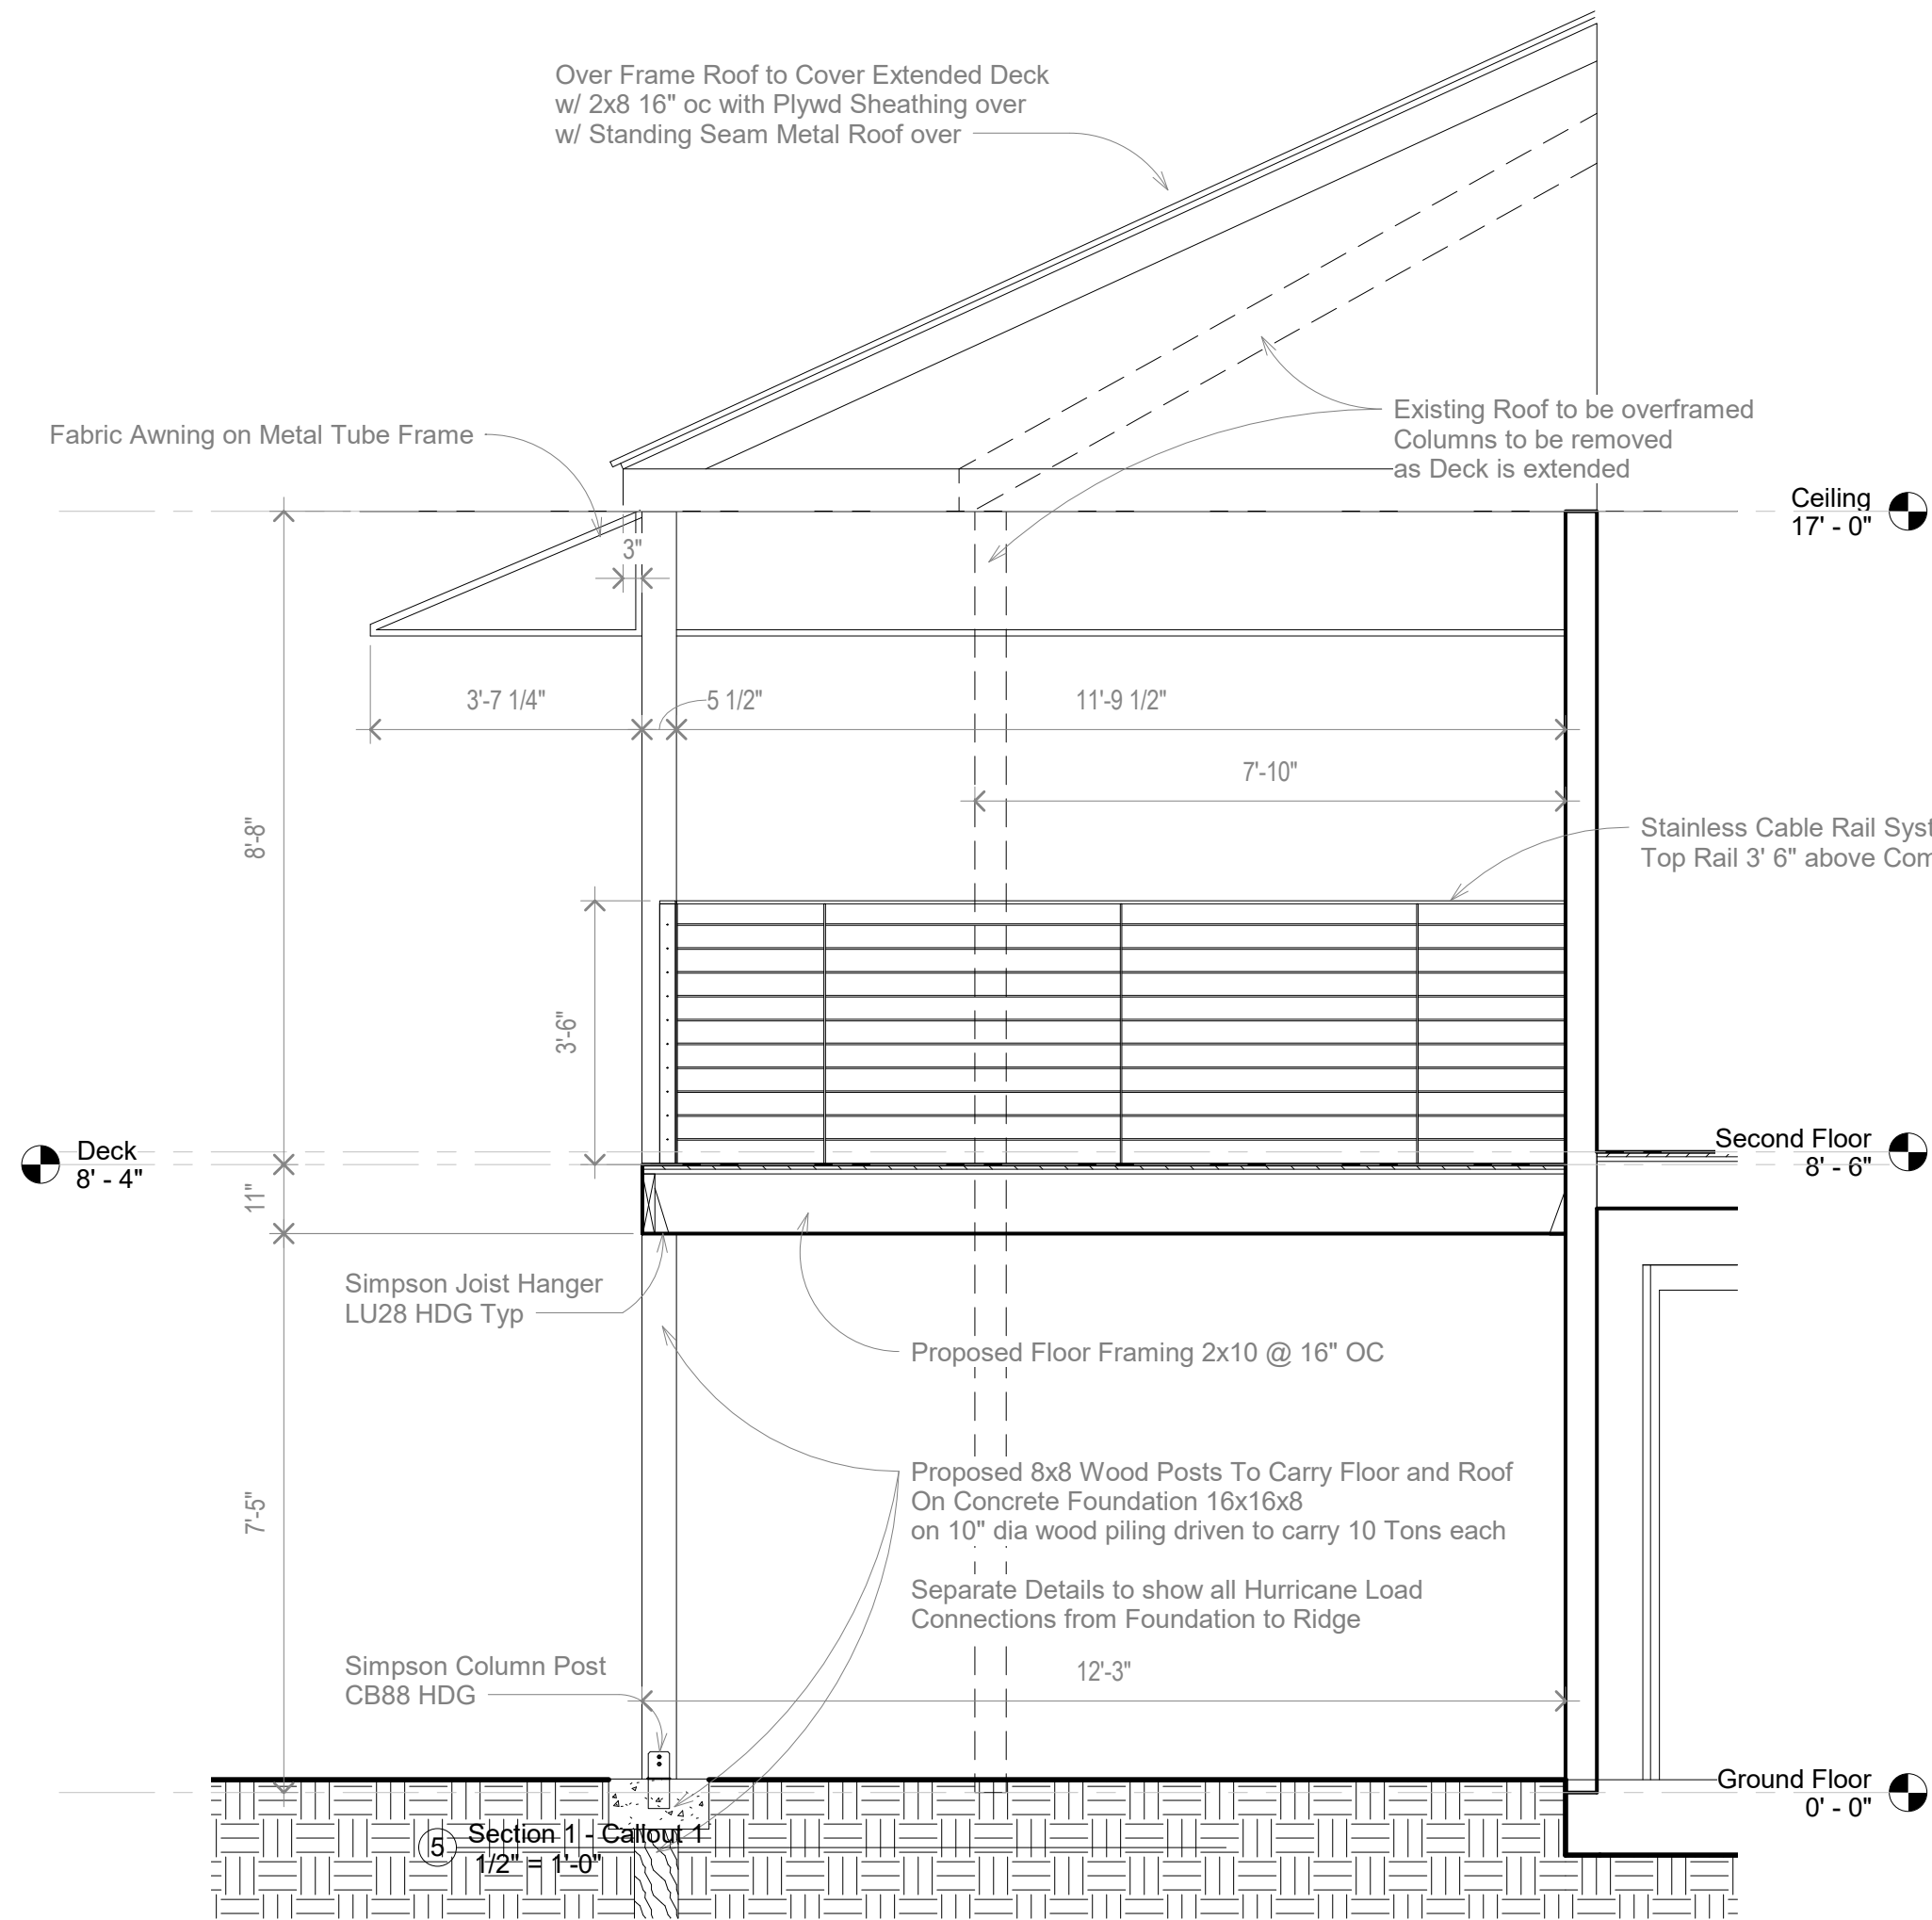

6 Typical Load Path Connections  
1/2" = 1'-0"

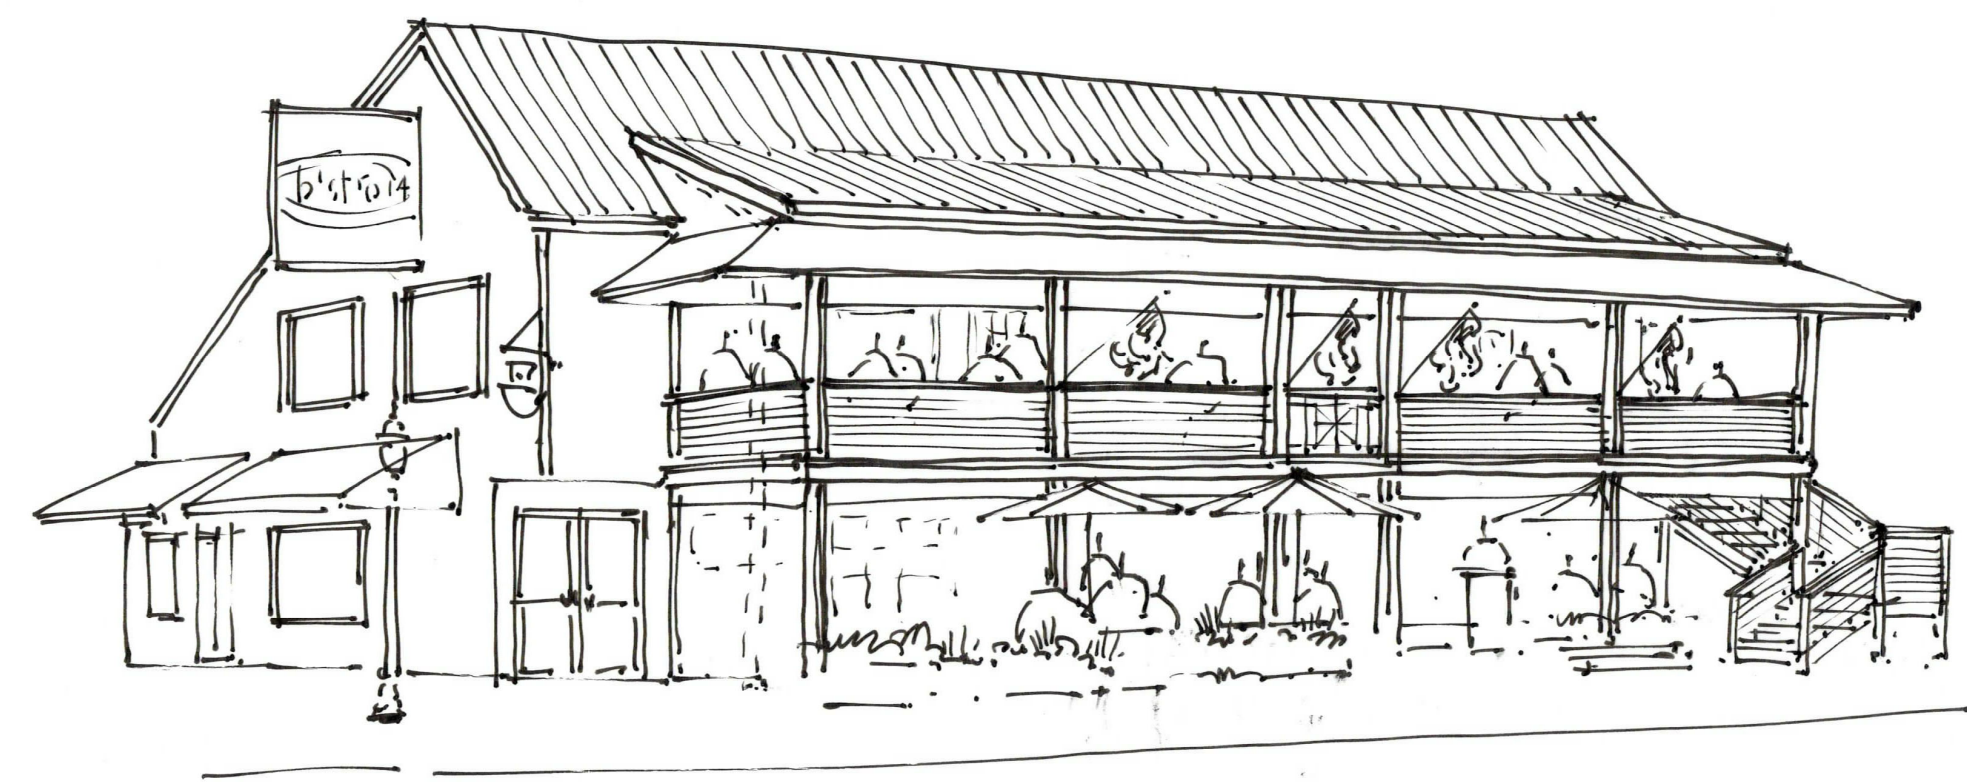

Perspective Sketch Not to Scale

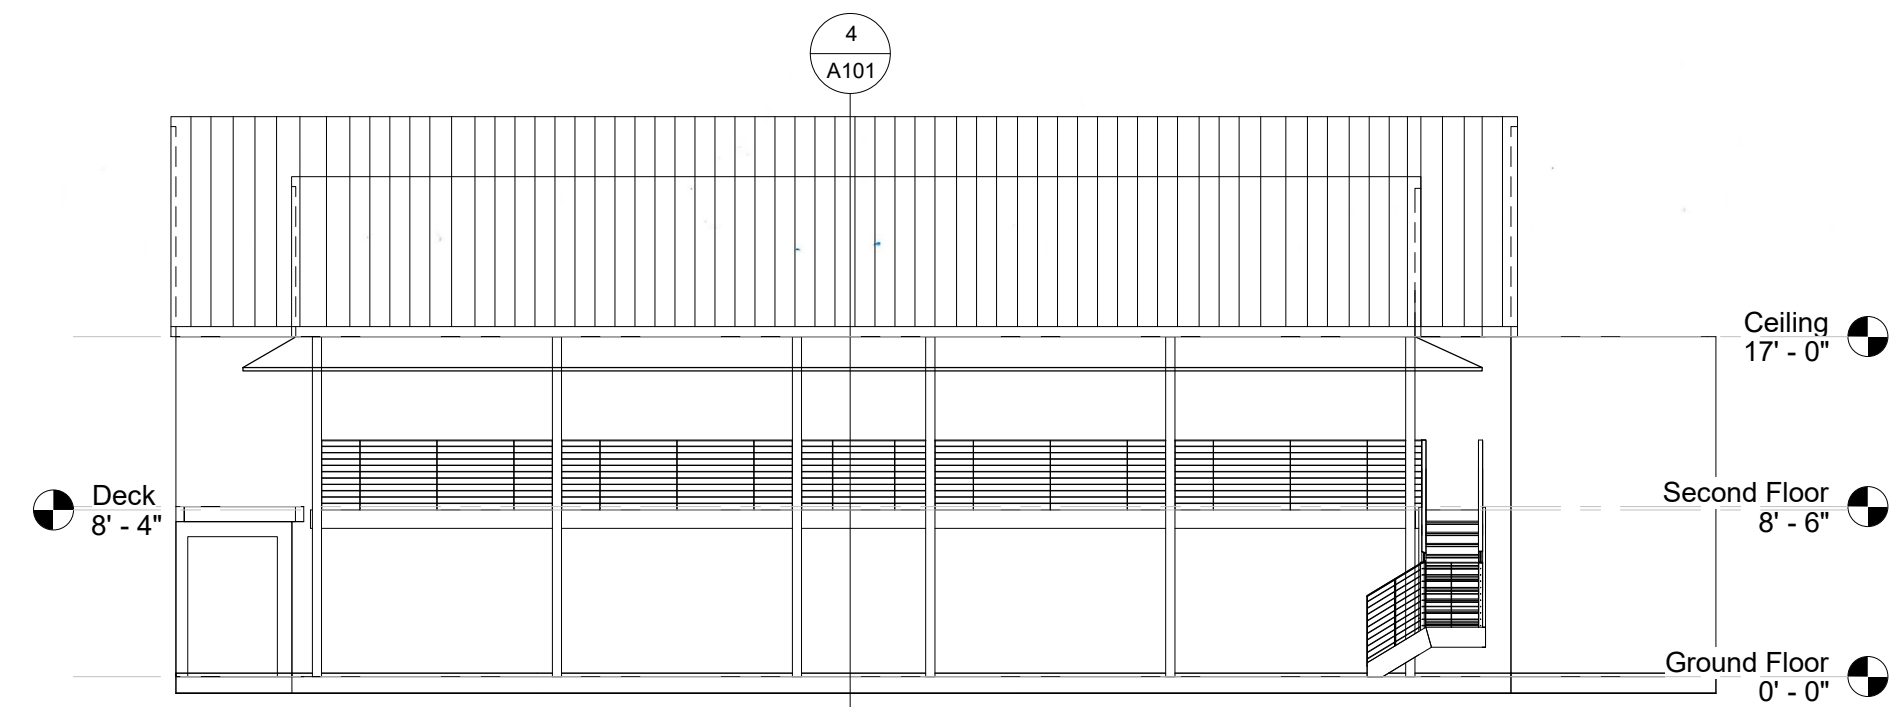

3 West  
1/8" = 1'-0"

## GENERAL NOTES:

1. LICENSED CONTRACTOR SHALL VERIFY ALL SITE CONDITIONS AND DIMENSIONS IN THE FIELD.
2. LICENSED CONTRACTOR SHALL MEET ALL APPLICABLE BUILDING CODES, REGULATIONS.
4. ALL WOOD IN CONTACT WITH CONCRETE, SOIL, MASONRY, OR STEEL: SHALL BE TREATED.
6. ALL STRUCTURAL LOADS AND CALCULATIONS SHALL MEET CURRENT CODES.
7. ALL TRIM, SIDING, AND OTHER FINISH DETAILS TO MATCH EXISTING.



COASTAL DESIGN GROUP

ARCHITECTURE  
JEFFREY F. WELLS AIA  
SUITE 10,  
MONTICELLO ARCADE  
NORFOLK, VA 23518

JFWELLS@COASTALDESIGNGROUP.ORG  
C 201.741.7550 800.707.0049

NO. 8908

## ISSUE SCHEDULE

DATE

DESCRIPTION

NO.

Mascal

BISTRO 14

Beach Haven NJ

## DESIGN SHEET

Project Number: 2020-13  
Date: 03/11/20  
Drawn By: JFW  
Checked By: PW

A101

Scale: As indicated